


MANUFACTURER: JAMES HARDIE
 PRODUCT: HARDIE PANEL SIDING C/W REVEAL
 COLOUR & CODE: IRON GREY
 I.D NUMBER: 1.



MANUFACTURER: JAMES HARDIE
 PRODUCT: HARDIE PANEL SIDING C/W REVEAL
 COLOUR & CODE: ARCTIC WHITE
 I.D NUMBER: 2.

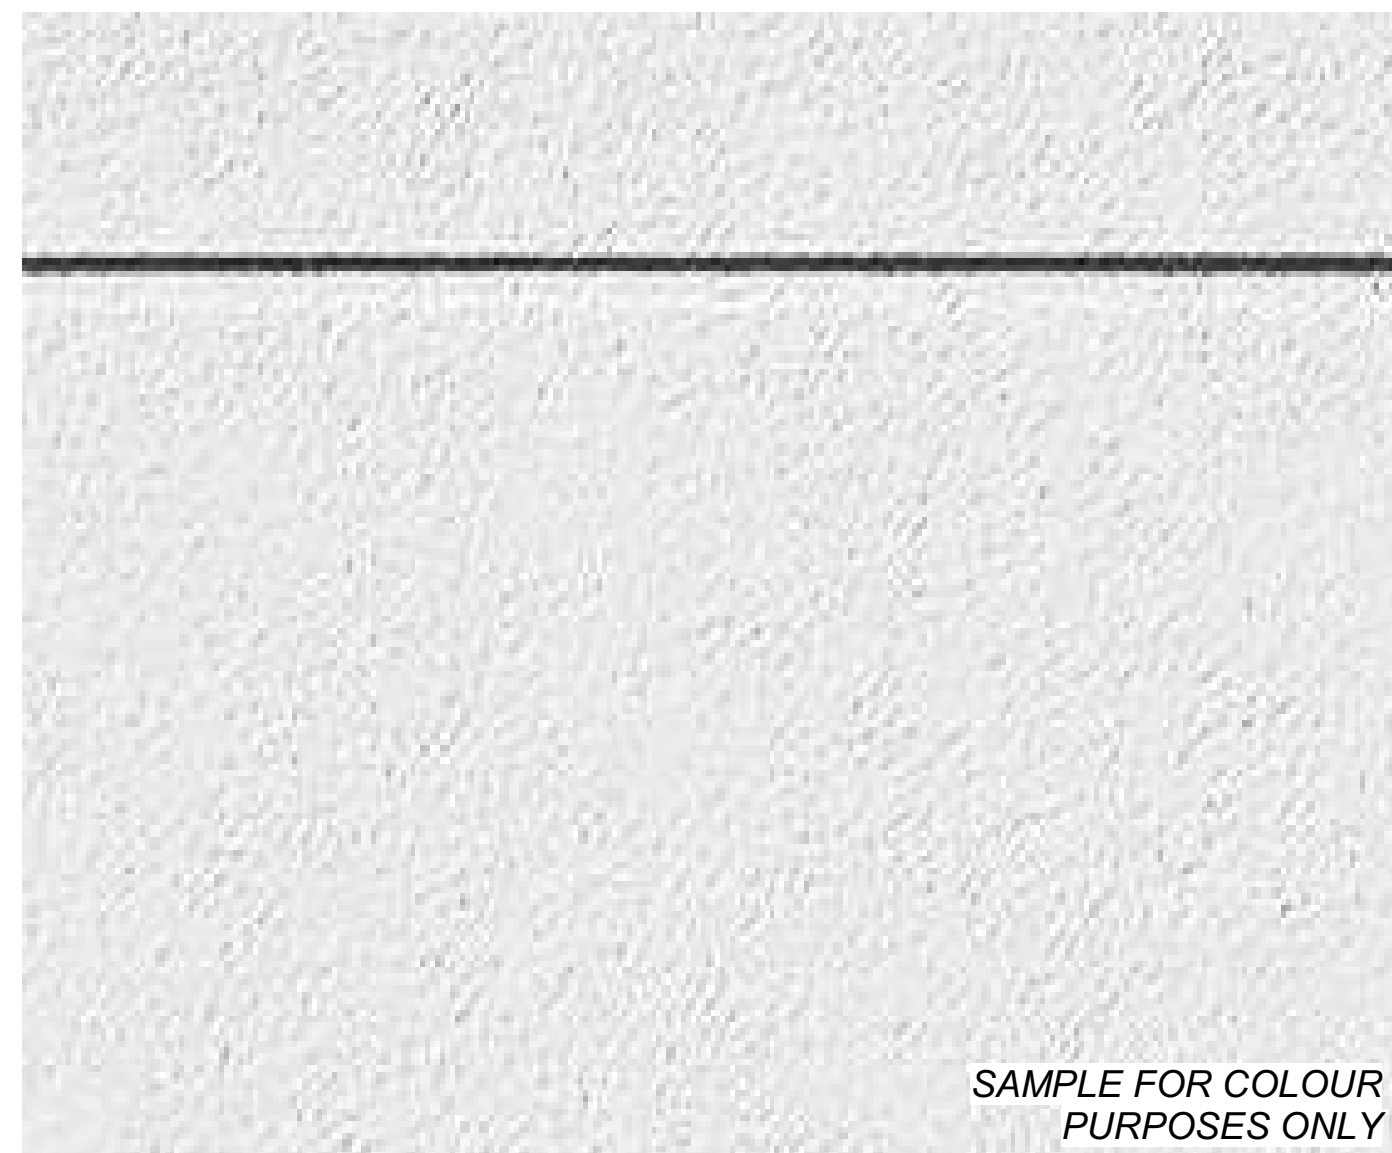

MANUFACTURER: JAMES HARDIE
 PRODUCT: HARDIE PANEL SIDING C/W REVEAL
 COLOUR & CODE: NAVAJO BEIGE
 I.D NUMBER: 3.



MANUFACTURER: LUX
 PRODUCT: LUX V-GROOVE SIDING
 COLOUR & CODE: KNOTTY DESERT OAK
 I.D NUMBER: 4.



MANUFACTURER: N/A
 PRODUCT: FINISHED EXTERIOR CONCRETE
 COLOUR & CODE: FINISHED CONCRETE
 I.D NUMBER: 5.




MANUFACTURER: T.B.C.
 PRODUCT: PRE-MANUFACTURED PICKET RAILING
 COLOUR & CODE: BLACK
 I.D NUMBER: 6.



MANUFACTURER: T.B.C.
 PRODUCT: PRE-MANUFACTURED GLASS RAILING
 COLOUR & CODE: BLACK
 I.D NUMBER: 7.



MANUFACTURER: N/A
 PRODUCT: VINYL WINDOW
 COLOUR & CODE: CLEAR GLASS; BLACK
 I.D NUMBER: 8.

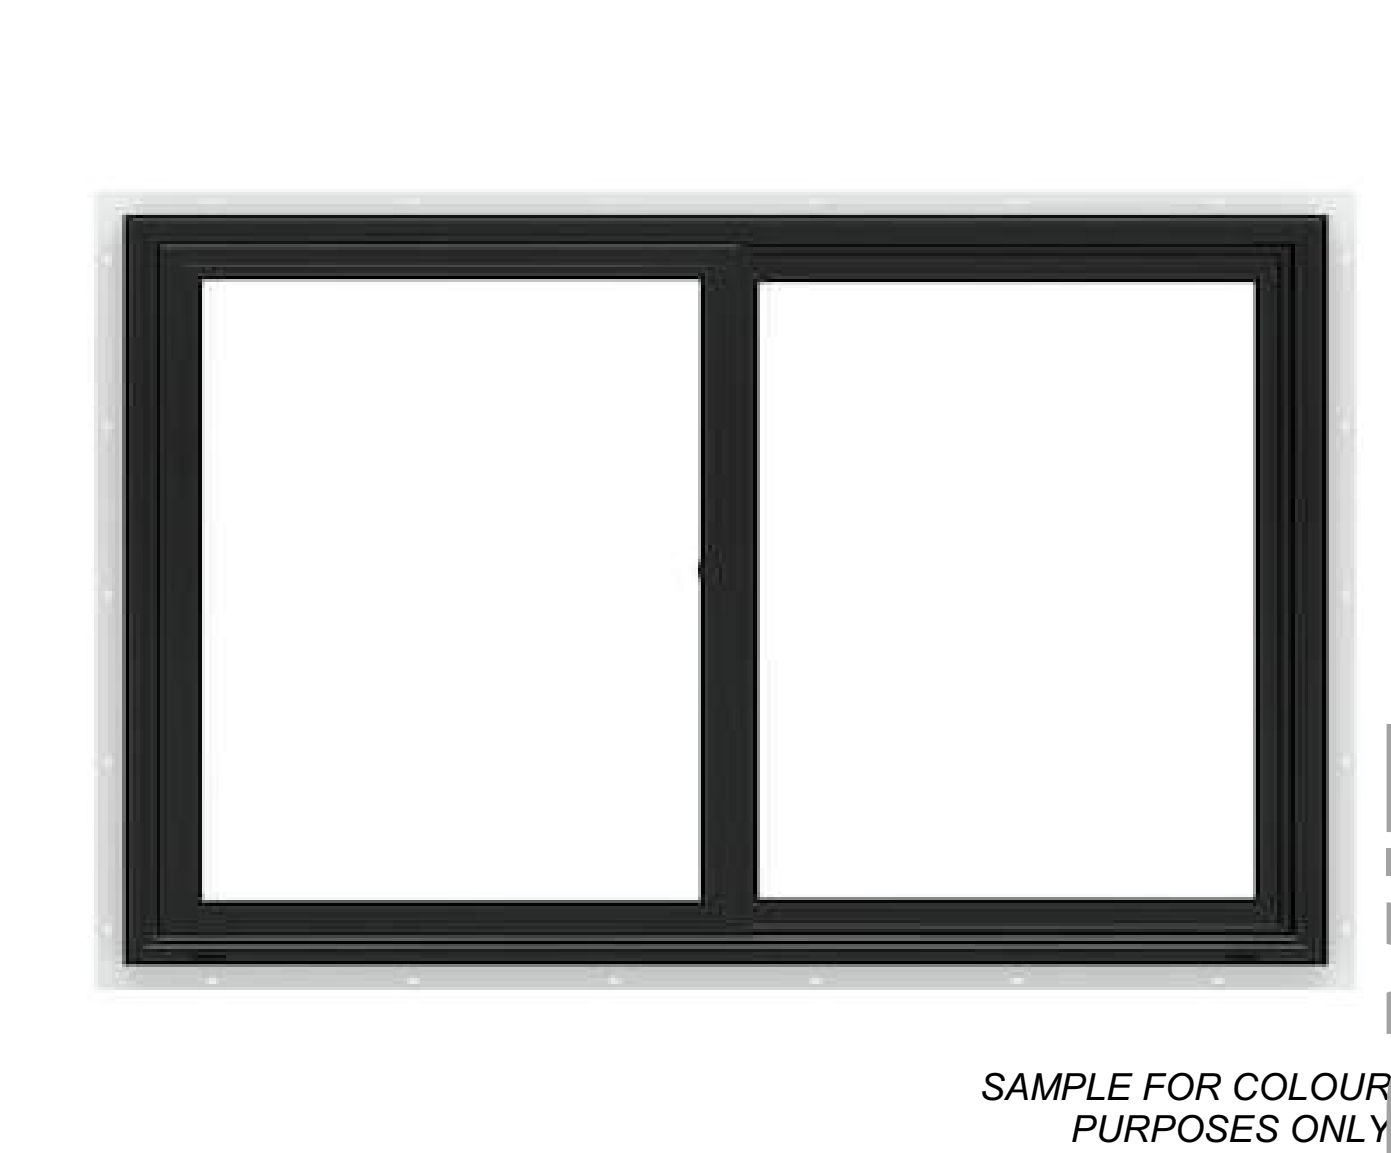

MANUFACTURER: T.B.C.
 PRODUCT: STOREFRONT GLAZING
 COLOUR & CODE: BLACK
 I.D NUMBER: 9.



MANUFACTURER: T.B.C.
 PRODUCT: SLIDING PATIO DOOR
 COLOUR & CODE: BLACK
 I.D NUMBER: 10.



MANUFACTURER: T.B.C.
 PRODUCT: ALUMINUM SUN SHADE
 COLOUR & CODE: BLACK
 I.D NUMBER: 11.



MANUFACTURER: T.B.C.
 PRODUCT: OVERHEAD DOOR
 COLOUR & CODE: WHITE
 I.D NUMBER: 12.



ALL CONTRACTORS ARE REQUIRED TO PERFORM THEIR WORK AND SUPPLY THEIR PRODUCTS IN COMPLIANCE WITH ALL BUILDING CODES AND LAWS OF THE PROVINCE OF BRITISH COLUMBIA
 This drawing is an instrument of service and the property of New Town Services. The use of this drawing shall be restricted to the original site for which it was prepared and publication thereof is expressly limited to such use.
 This drawing must not be scaled
 Verify all dimensions and datums prior to commencement of work.
 Report all errors and omissions to the Architect.



Revisions

No.	DATE	DESCRIPTION
1	MARCH 9, 2021	ISSUED FOR REVIEW
2	MARCH 26, 2021	ISSUED FOR REVIEW
3	MARCH 30, 2021	ISSUED FOR REVIEW
4	APRIL 8, 2021	ISSUED FOR DP
5	NOV 18, 2021	ISSUED FOR REV DP
6	JUNE 28, 2022	ISSUED FOR REV DP
8	NOV 18, 2022	ISSUED FOR REV DP
9	FEB 29, 2024	ISSUED FOR DPA
10	MAY 1, 2024	RE-ISSUED FOR DPA

ISSUED FOR PERMIT

project title
 CLEMENTS CONDO

project address
 5481 CLEMENTS
 CRESCENT PEACHLAND

project no. 4128

file no. C:\Users\james\Documents\08_Drawing\1010001_0814_0001.dwg

drawing title
 MATERIALS

designed J.R./L.K. scale 1:10
 drawn J.R./L.K.
 checked U.A.
 drawing no. A4.00D
 plotted 5/02/24 10:18:14 AM